



ROTARY RESERVE LODGE

CEDAR FALLS, IOWA

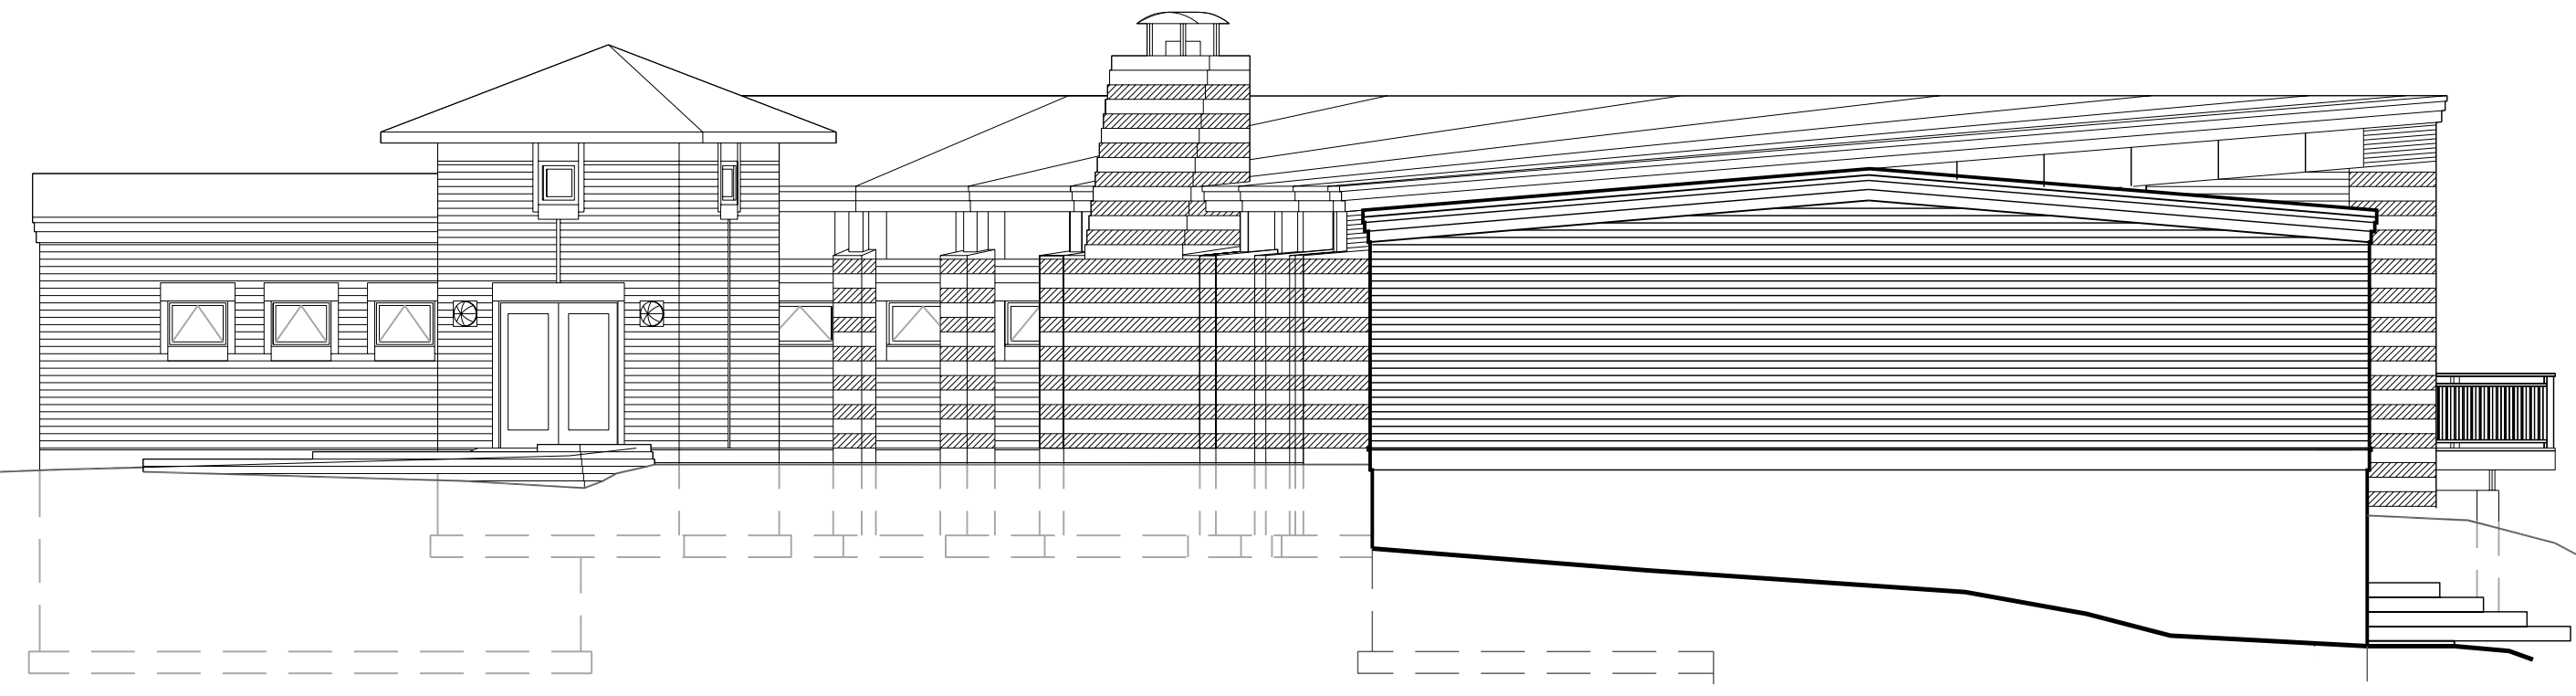


3 West Elevation
1/8" = 1'-0"

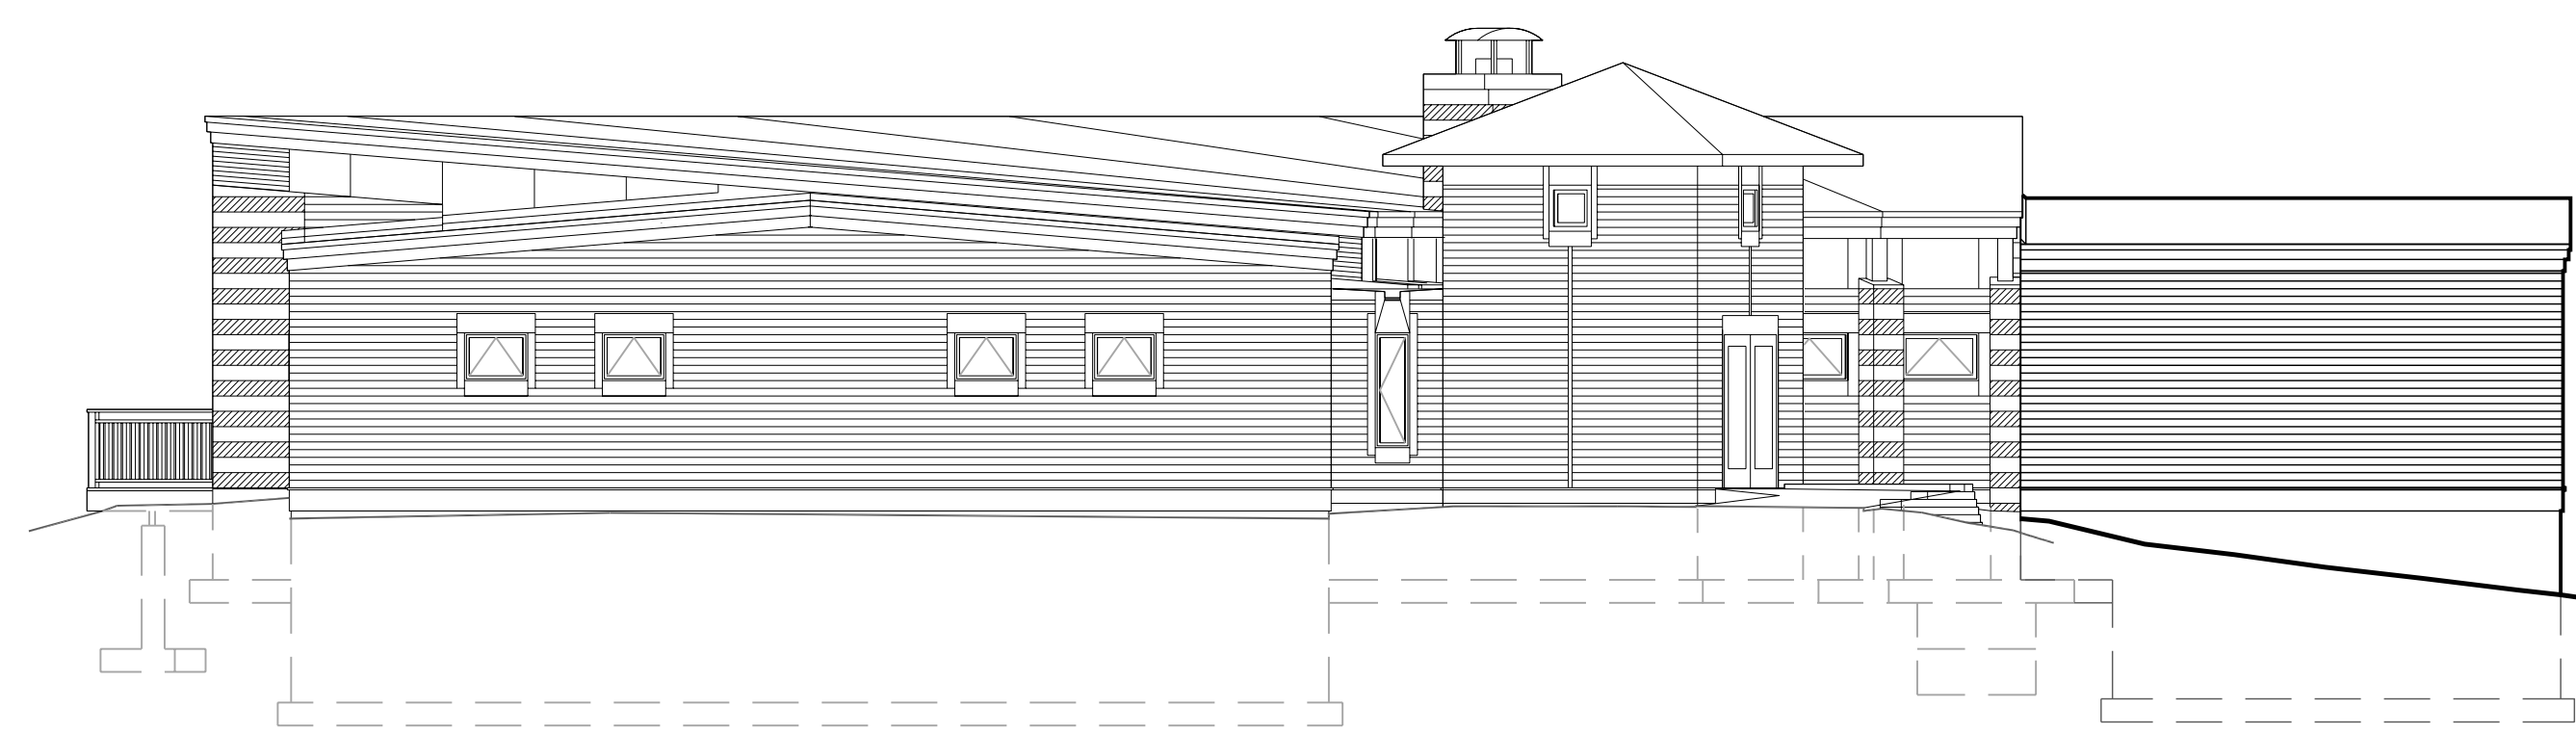


3 South Elevation
1/8" = 1'-0"



3 North Elevation
1/8" = 1'-0"

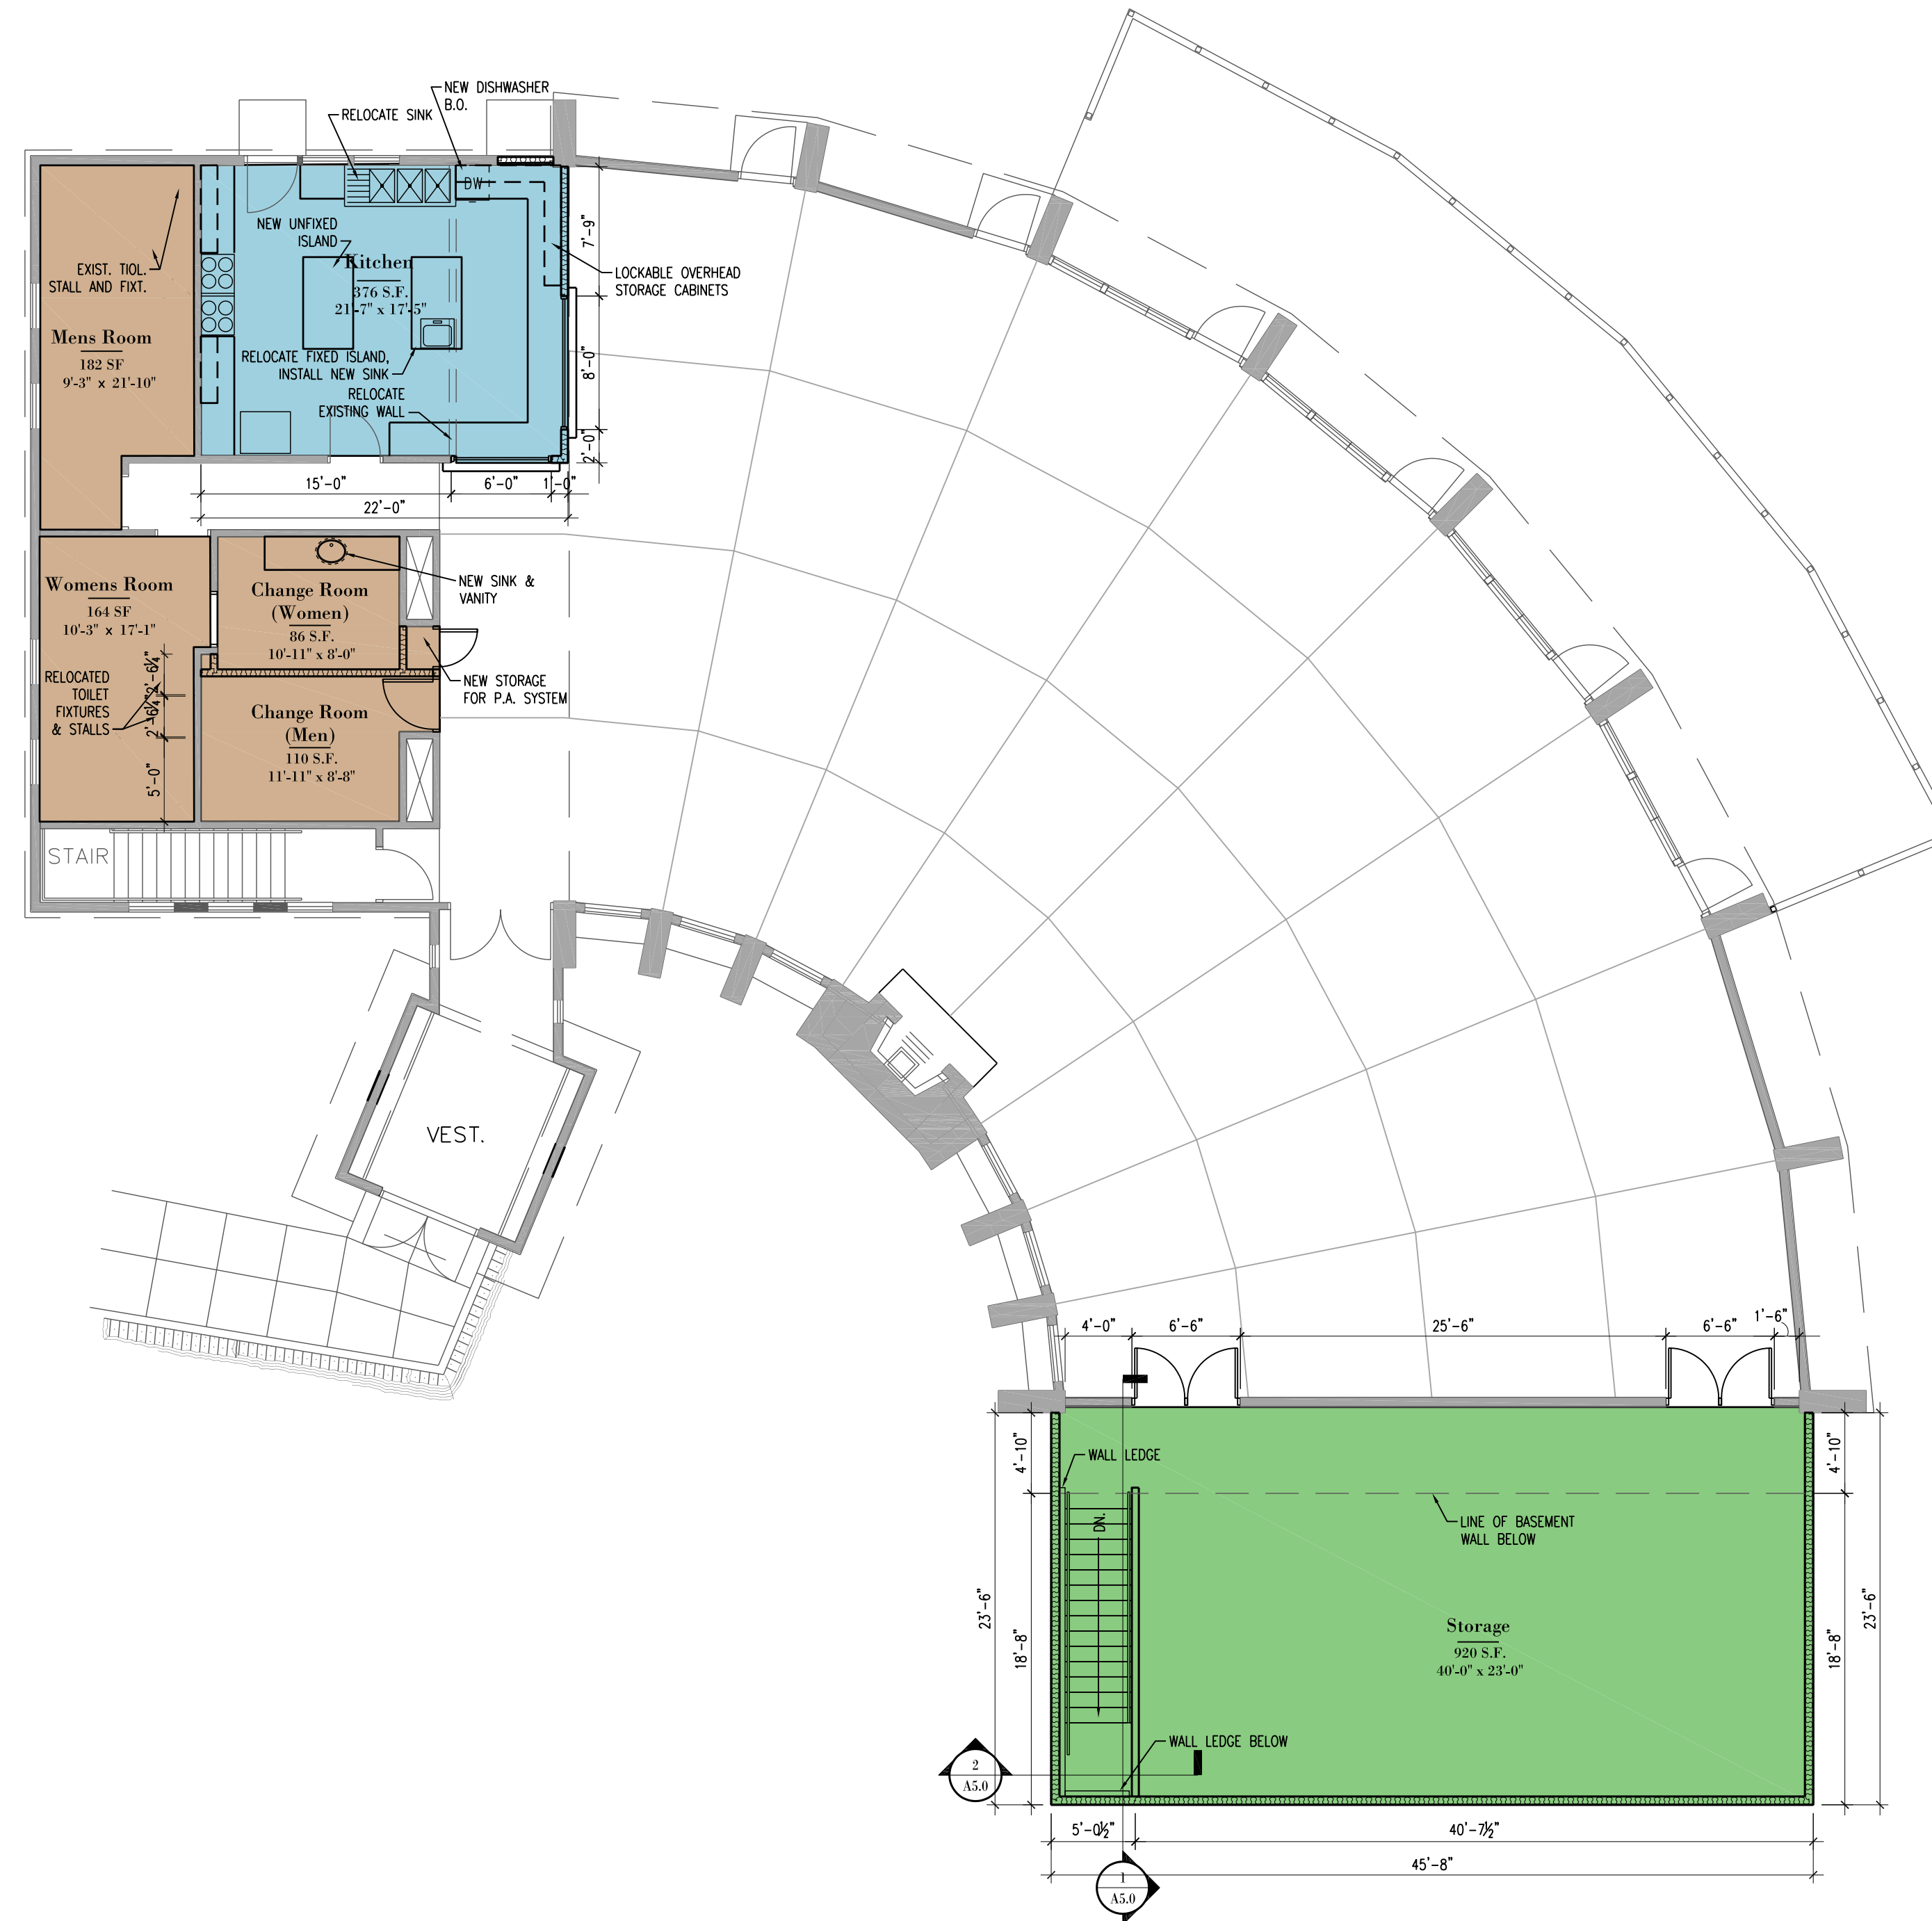


- CHANGE ROOMS
- STORAGE
- KITCHEN
- ELECT. POLE
- PARKING LOT

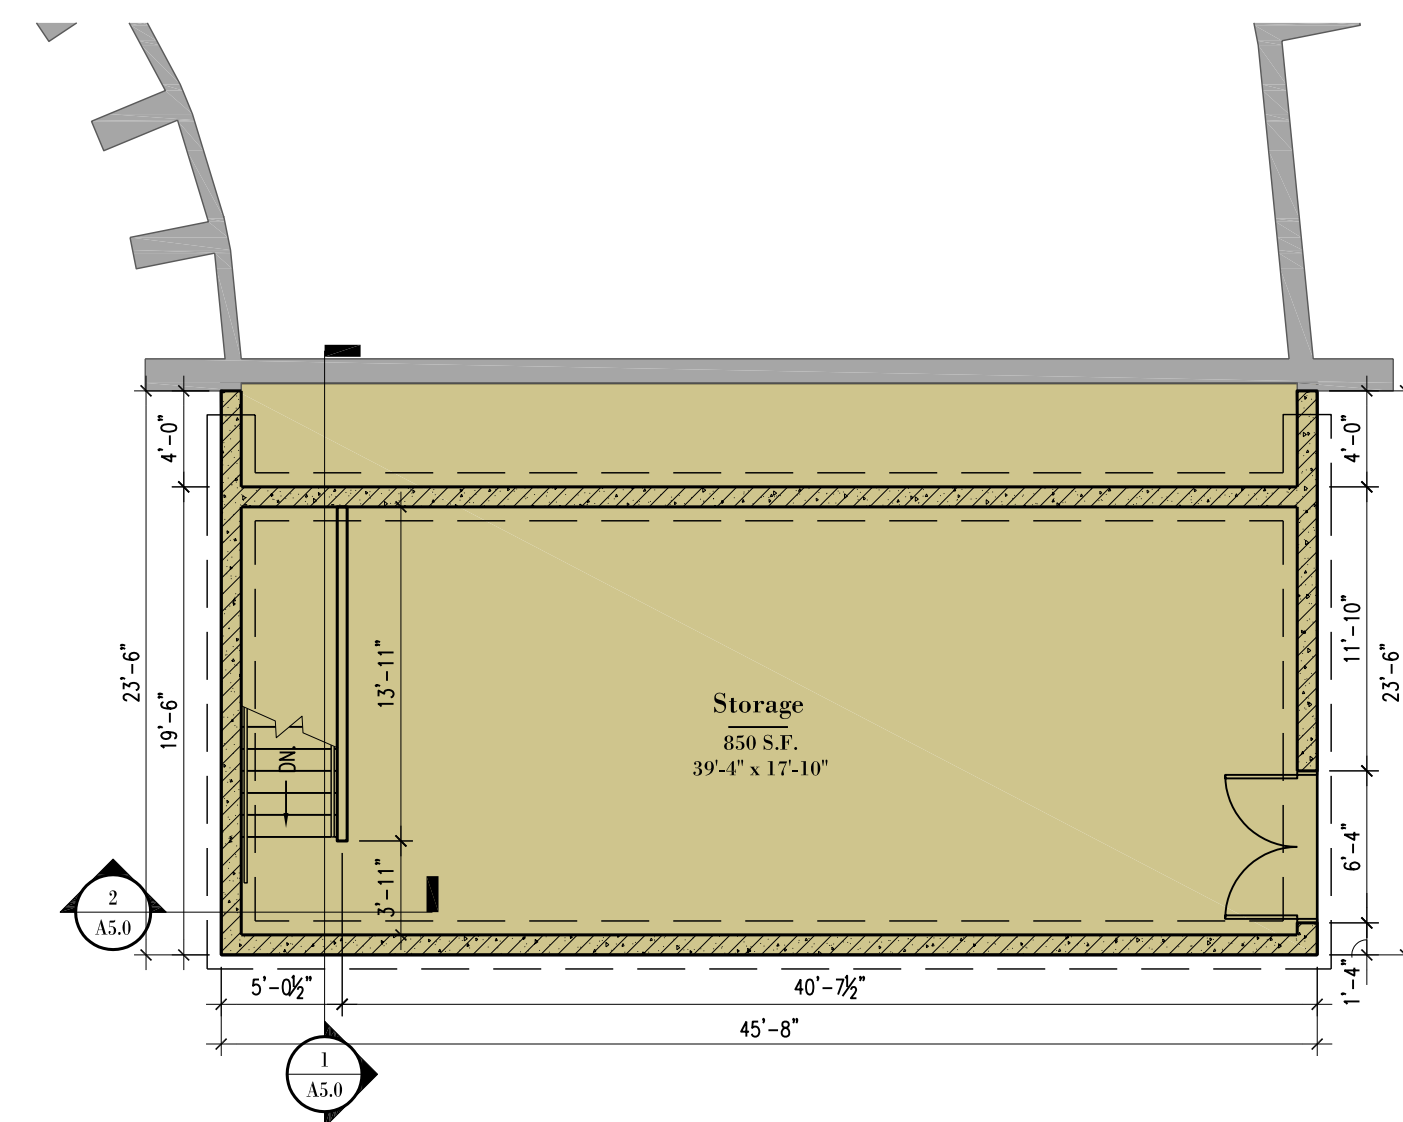

Basement Floor Plan
1/8" = 1'-0"

First Floor Plan
1/8" = 1'-0"

InVision
ARCHITECTURE

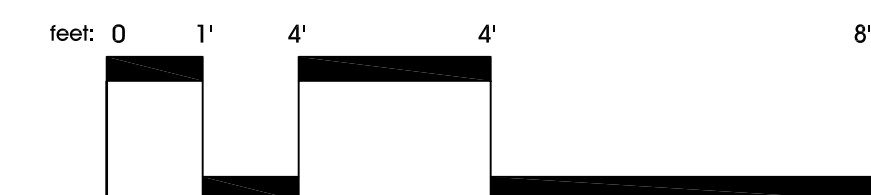

12.7.2005